


GATES BROUGHT INTO THE SITE SO DELIVERIES VEHICLES CAN DRIVE STRAIGHT IN OFF THE CARRIAGEWAY BEFORE BEING OFFLOADED/LOADED

ALL LOADS/UNLOADS MANAGED BY SITE FOREMAN

VEHICLES EXITING SITE WILL BE AIDED BY A BANKSMAN

CONTRACTOR PARKING

CARRIAGEWAY REMAINS CLEAR AT ALL TIMES

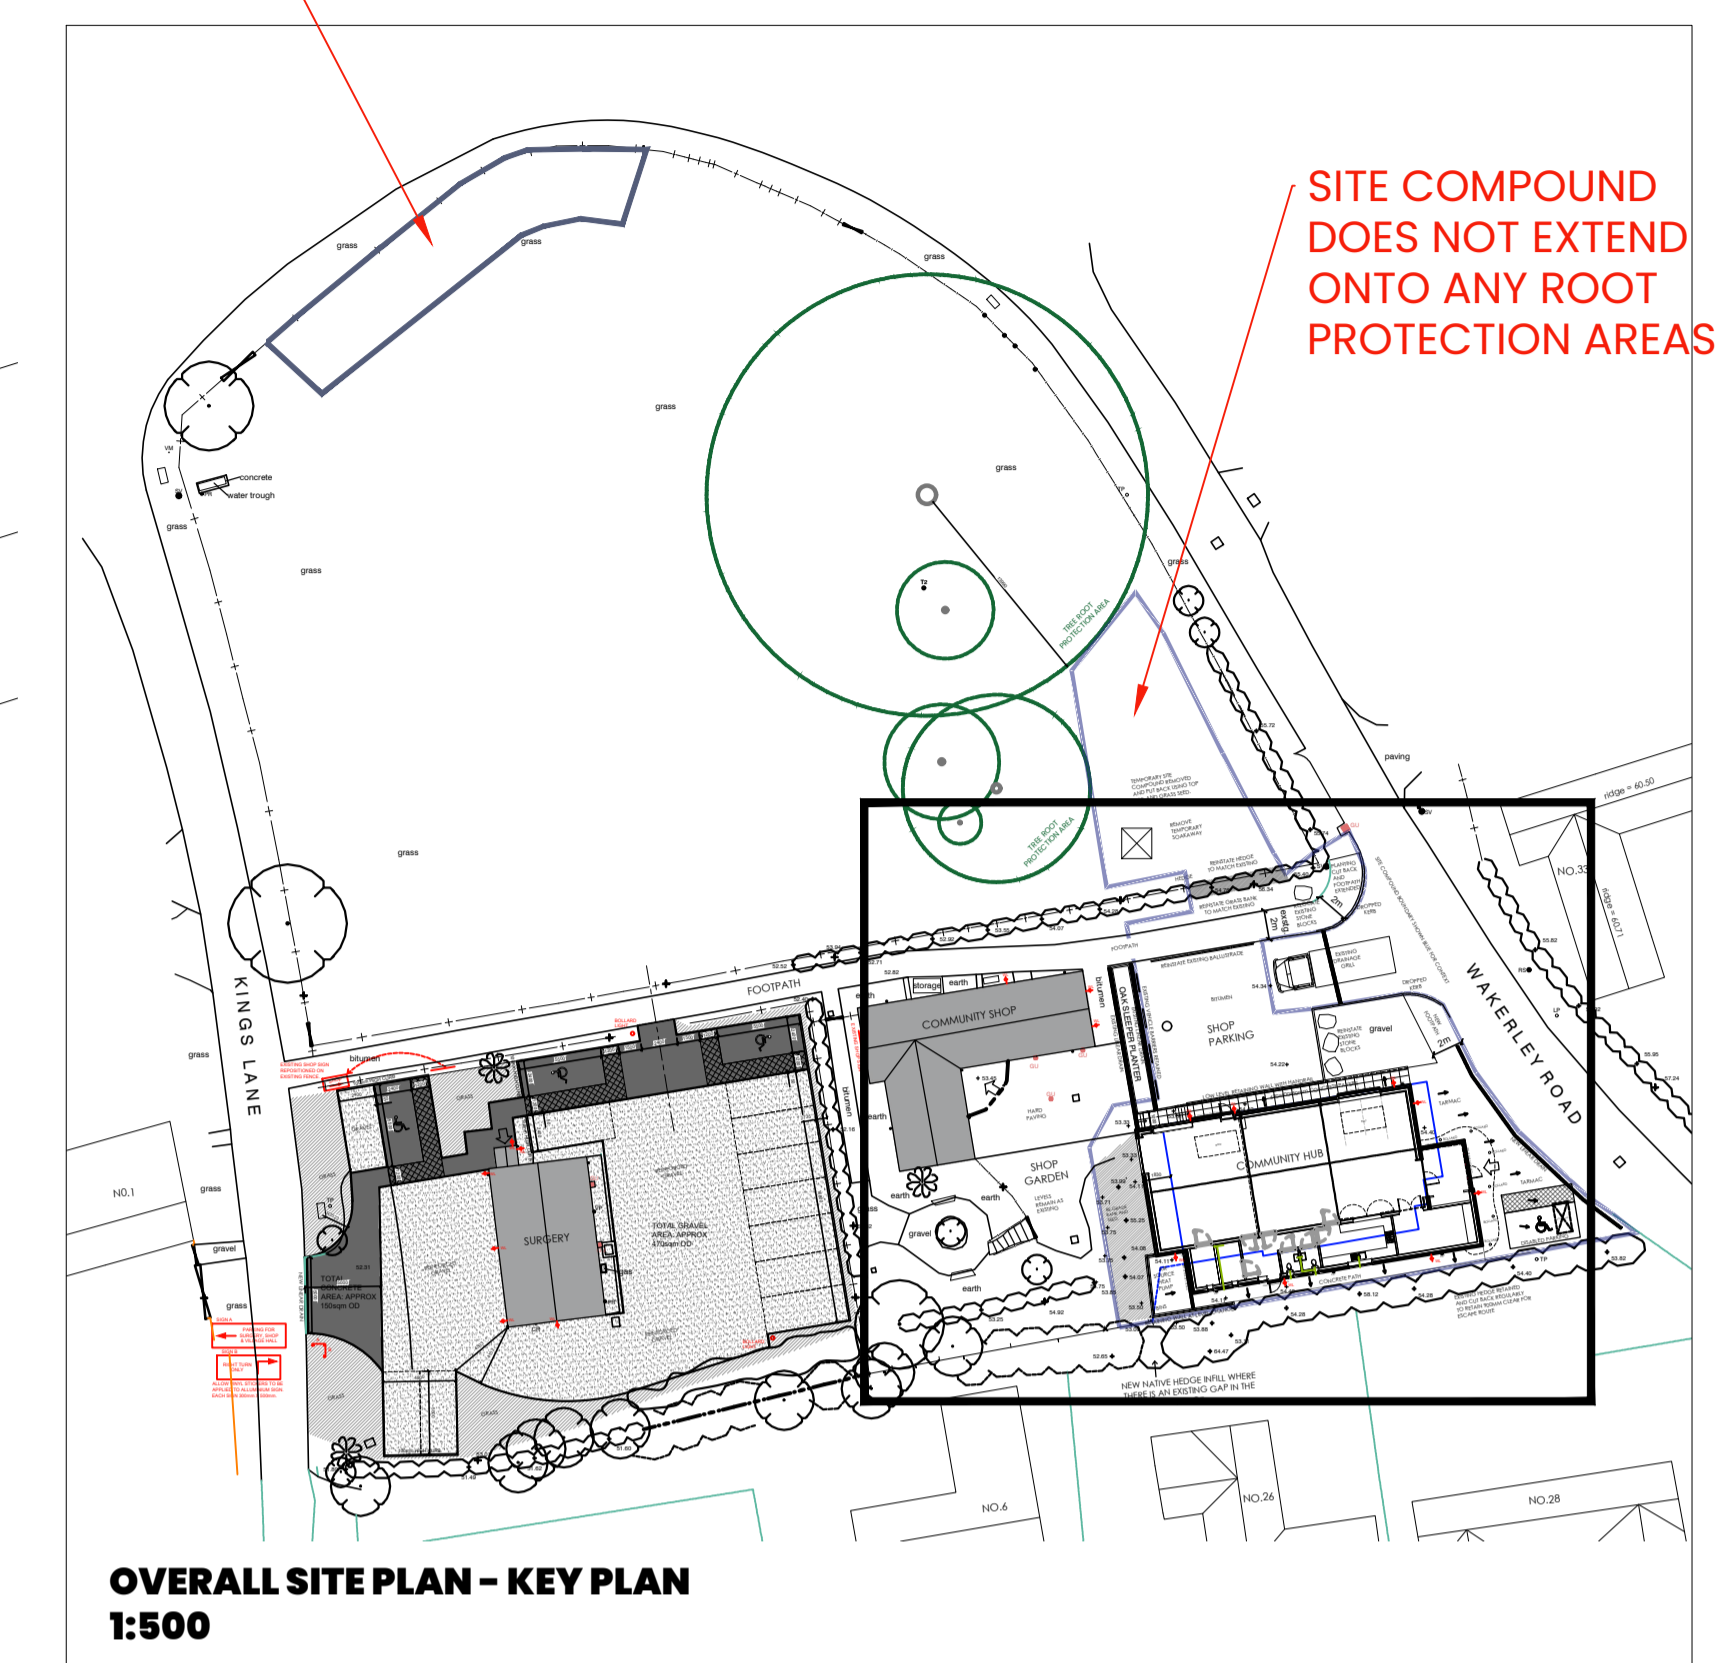

SITE COMPOUND DOES NOT EXTEND ONTO ANY ROOT PROTECTION AREAS

Harris McCormack ARCHITECTS

Project
**BARROWDEN VILLAGE HALL
WAKERLEY ROAD
BARROWDEN**

Drawing title
**PROPOSED
SITE PLAN 2 OF 2**

Project No. 22-1154 Drawing No. 56 Revision A
Scale: 1:100 @A1

HA 01780 433 334
architects@harris-mccormack.co.uk
ArchHaus, Peterborough Road, Wansford, PEB 6JN

NOTE: Do not scale from this drawing. The drawing is the copyright of Harris McCormack Architects. If you are in doubt with any of the information on this drawing, call for to be verified the contractor is to check and verify all dimensions on site before proceeding with the works. All Harris McCormack Architects of any discrepancies.